



MNS
ENGINEERS INC
25 SAN JUAN GRADE ROAD
SUITE 105
SALINAS CA 93906
PHONE (831) 242-0058

PAJARO/SUNNY MESA
COMMUNITY SERVICES
DISTRICT
DATE _____
DISTRICT ENGINEER _____
ORIGINAL SIGNED DATE _____

DESIGN SPP _____
DRAWN SPP _____
CHECKED NED _____


DATE APPROVED 10/24/18
NEP _____

NO.	REVISIONS
1	ADDENDUM NO. 1


CRITICAL WATER SUPPLY IMPROVEMENTS FOR PAJARO
SITE GRADING & PAVING
SECTIONS

C-03


SHT. 5 OF 19

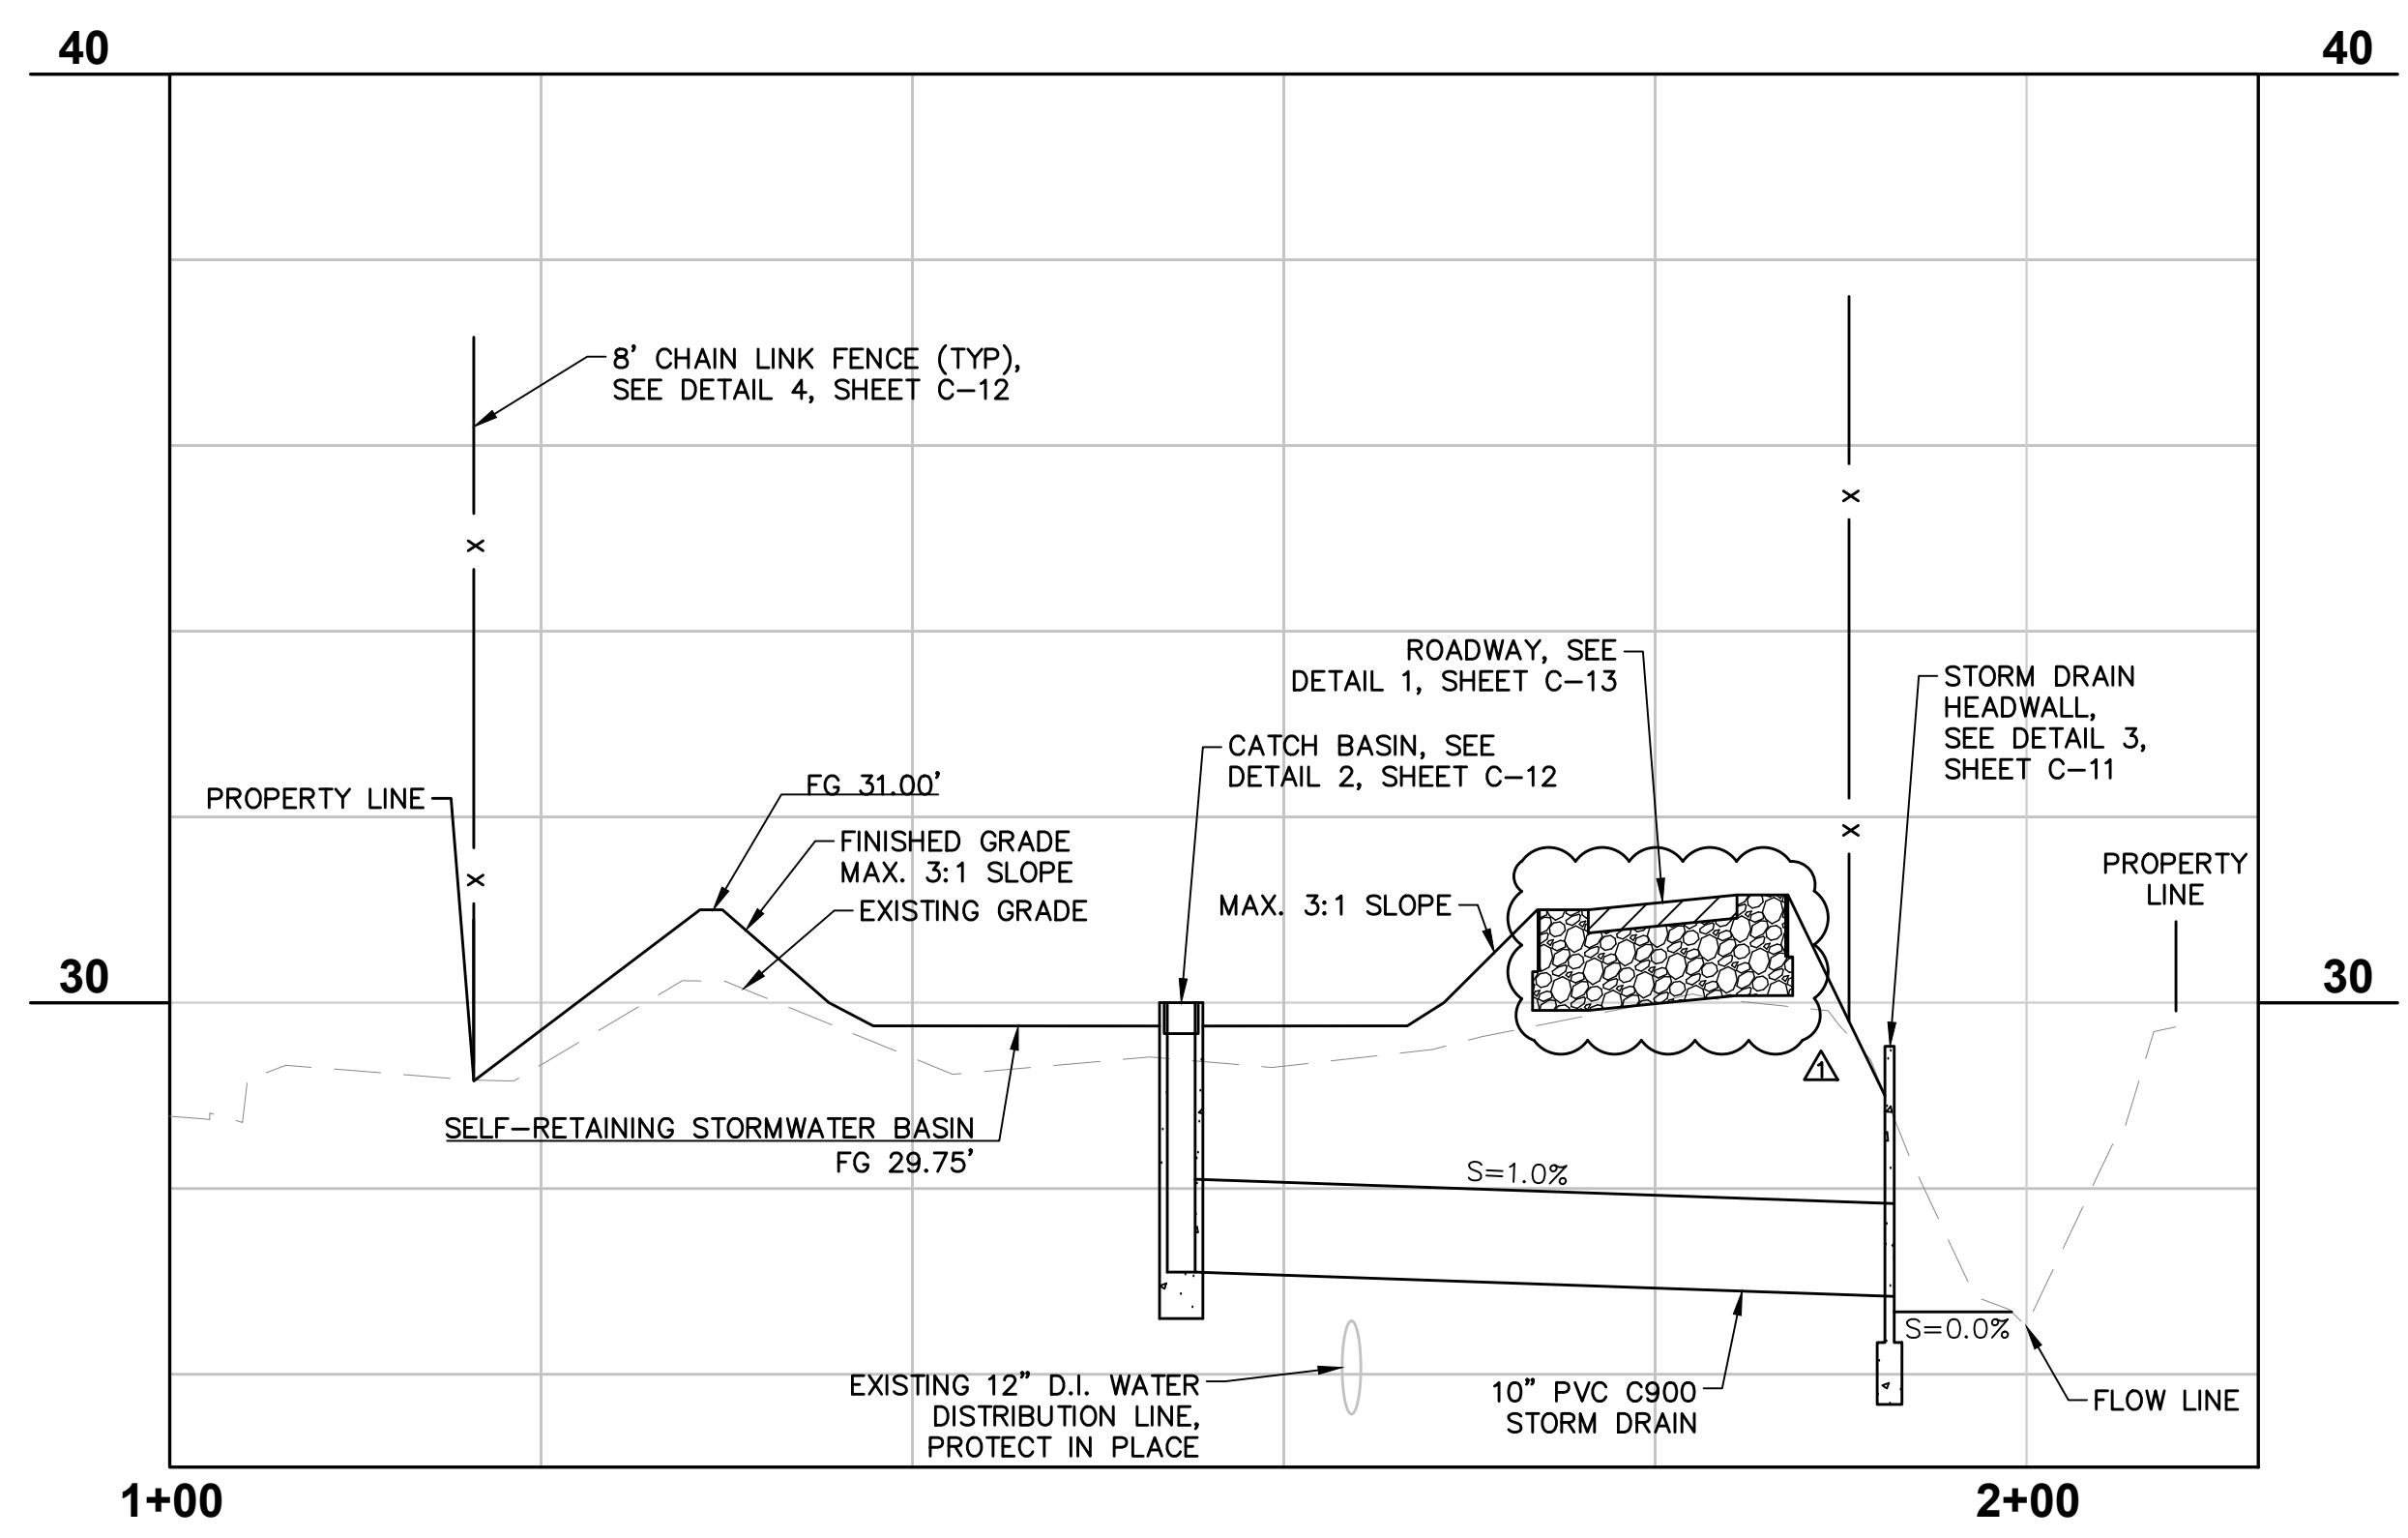

1 C-02 STORM DRAIN AND ROADWAY SECTION
HORIZONTAL: 1" = 10'
VERTICAL: 1" = 2'

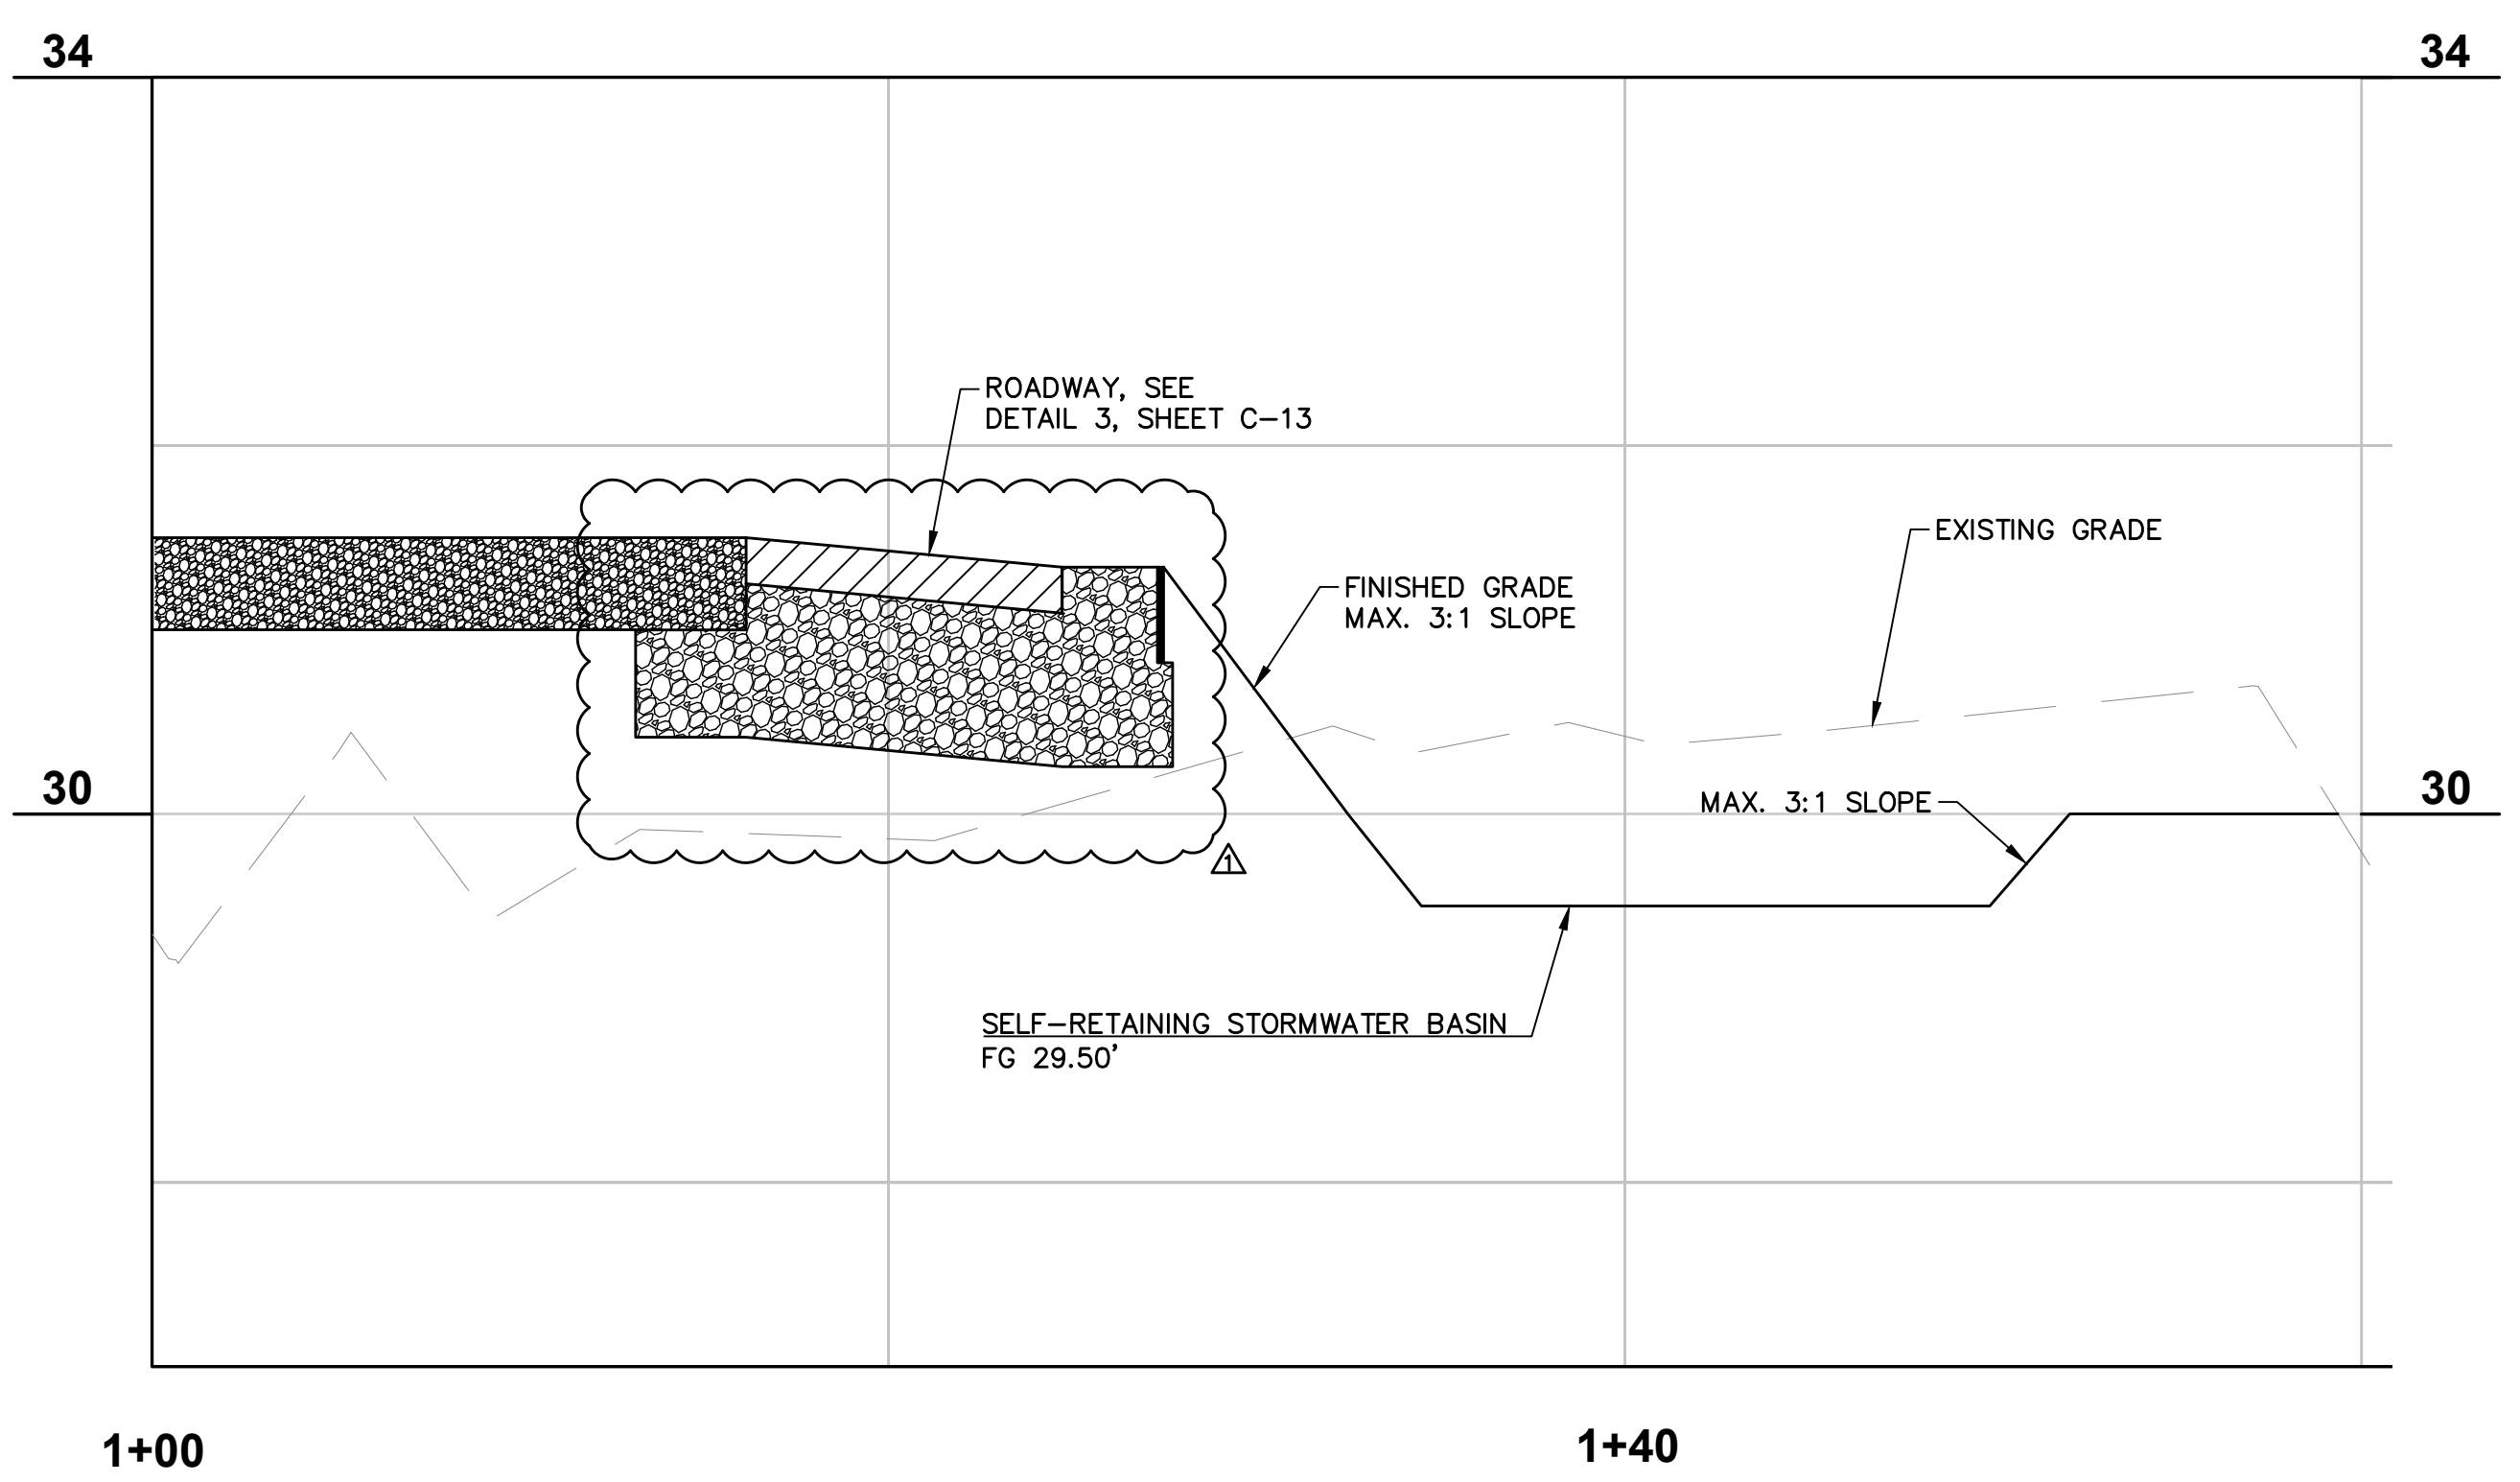

2 C-02 STORMWATER BASIN AND ROADWAY SECTION
HORIZONTAL: 1" = 5'
VERTICAL: 1" = 1'

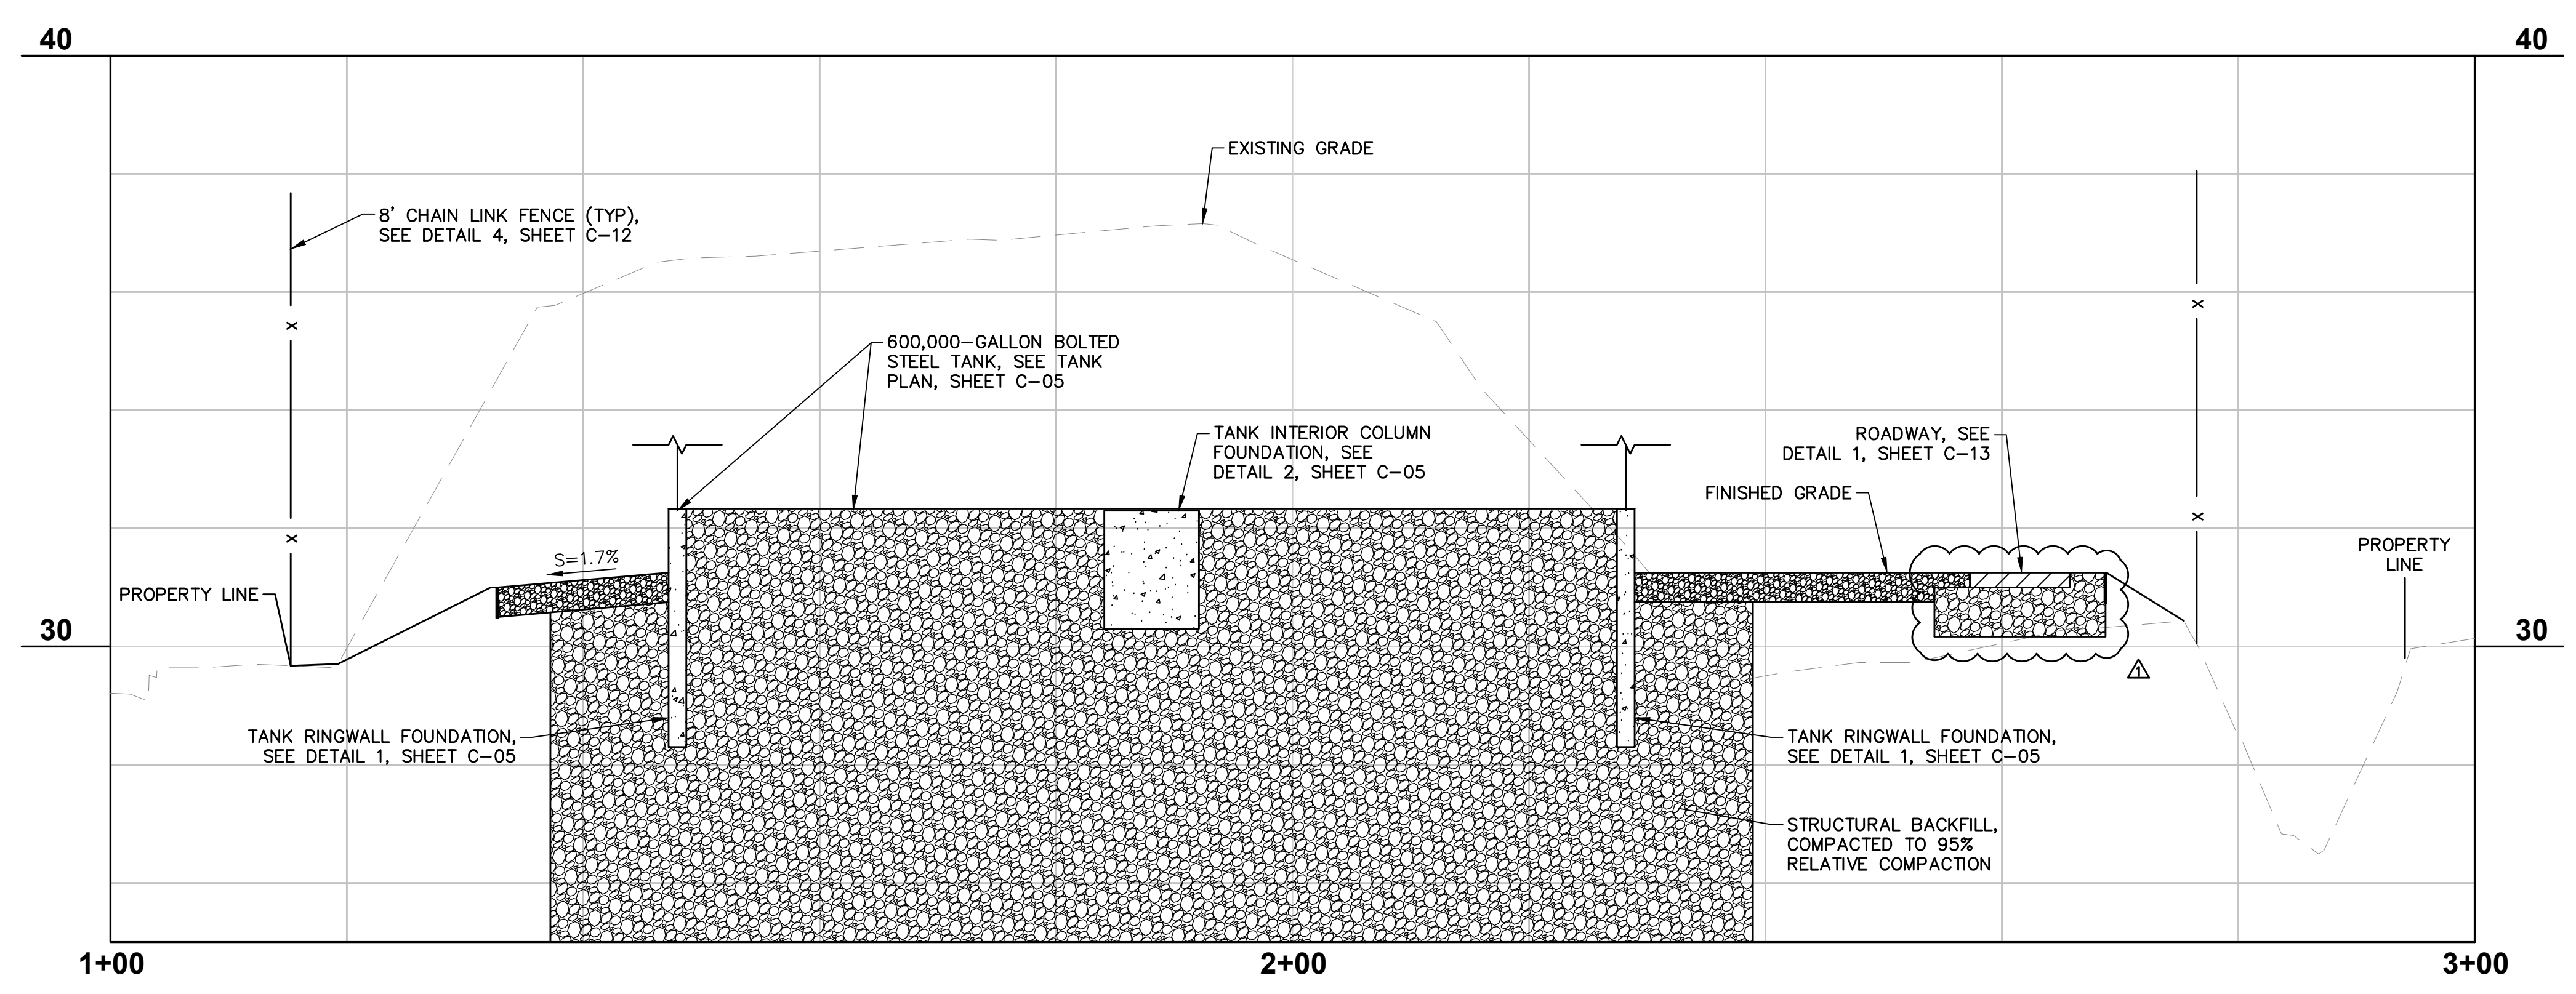

3 C-02 TANK AND ROADWAY SECTION
HORIZONTAL: 1" = 10'
VERTICAL: 1" = 2'



Know what's below.
Call before you dig.



PROJECT ENGINEER DATE 9-10-18
MNS PROJECT NO. PSMCS.140099.00