



MNS
ENGINEERS INC
25 SAN JUAN GRADE ROAD
SUITE 105
SALINAS CA 93906
PHONE (831) 242-0058

PAJARO/SUNNY MESA
COMMUNITY SERVICES
DISTRICT

APPROVED: _____ DATE _____
DISTRICT ENGINEER SIGNED DATE _____
ORIGINAL SIGNED DATE _____

DESIGN SPP _____
DRAWN SPP _____
CHECKED NED _____

DATE APPROVED 10/24/18
DATE 10/24/18



NO.	DATE	DESCRIPTION	BY
1		ADDENDUM NO. 1	

REVISIONS

CRITICAL WATER SUPPLY IMPROVEMENTS FOR PAJARO
**TANK PLAN & STRUCTURAL
DETAILS**


C-05

SHT. 7 OF 19

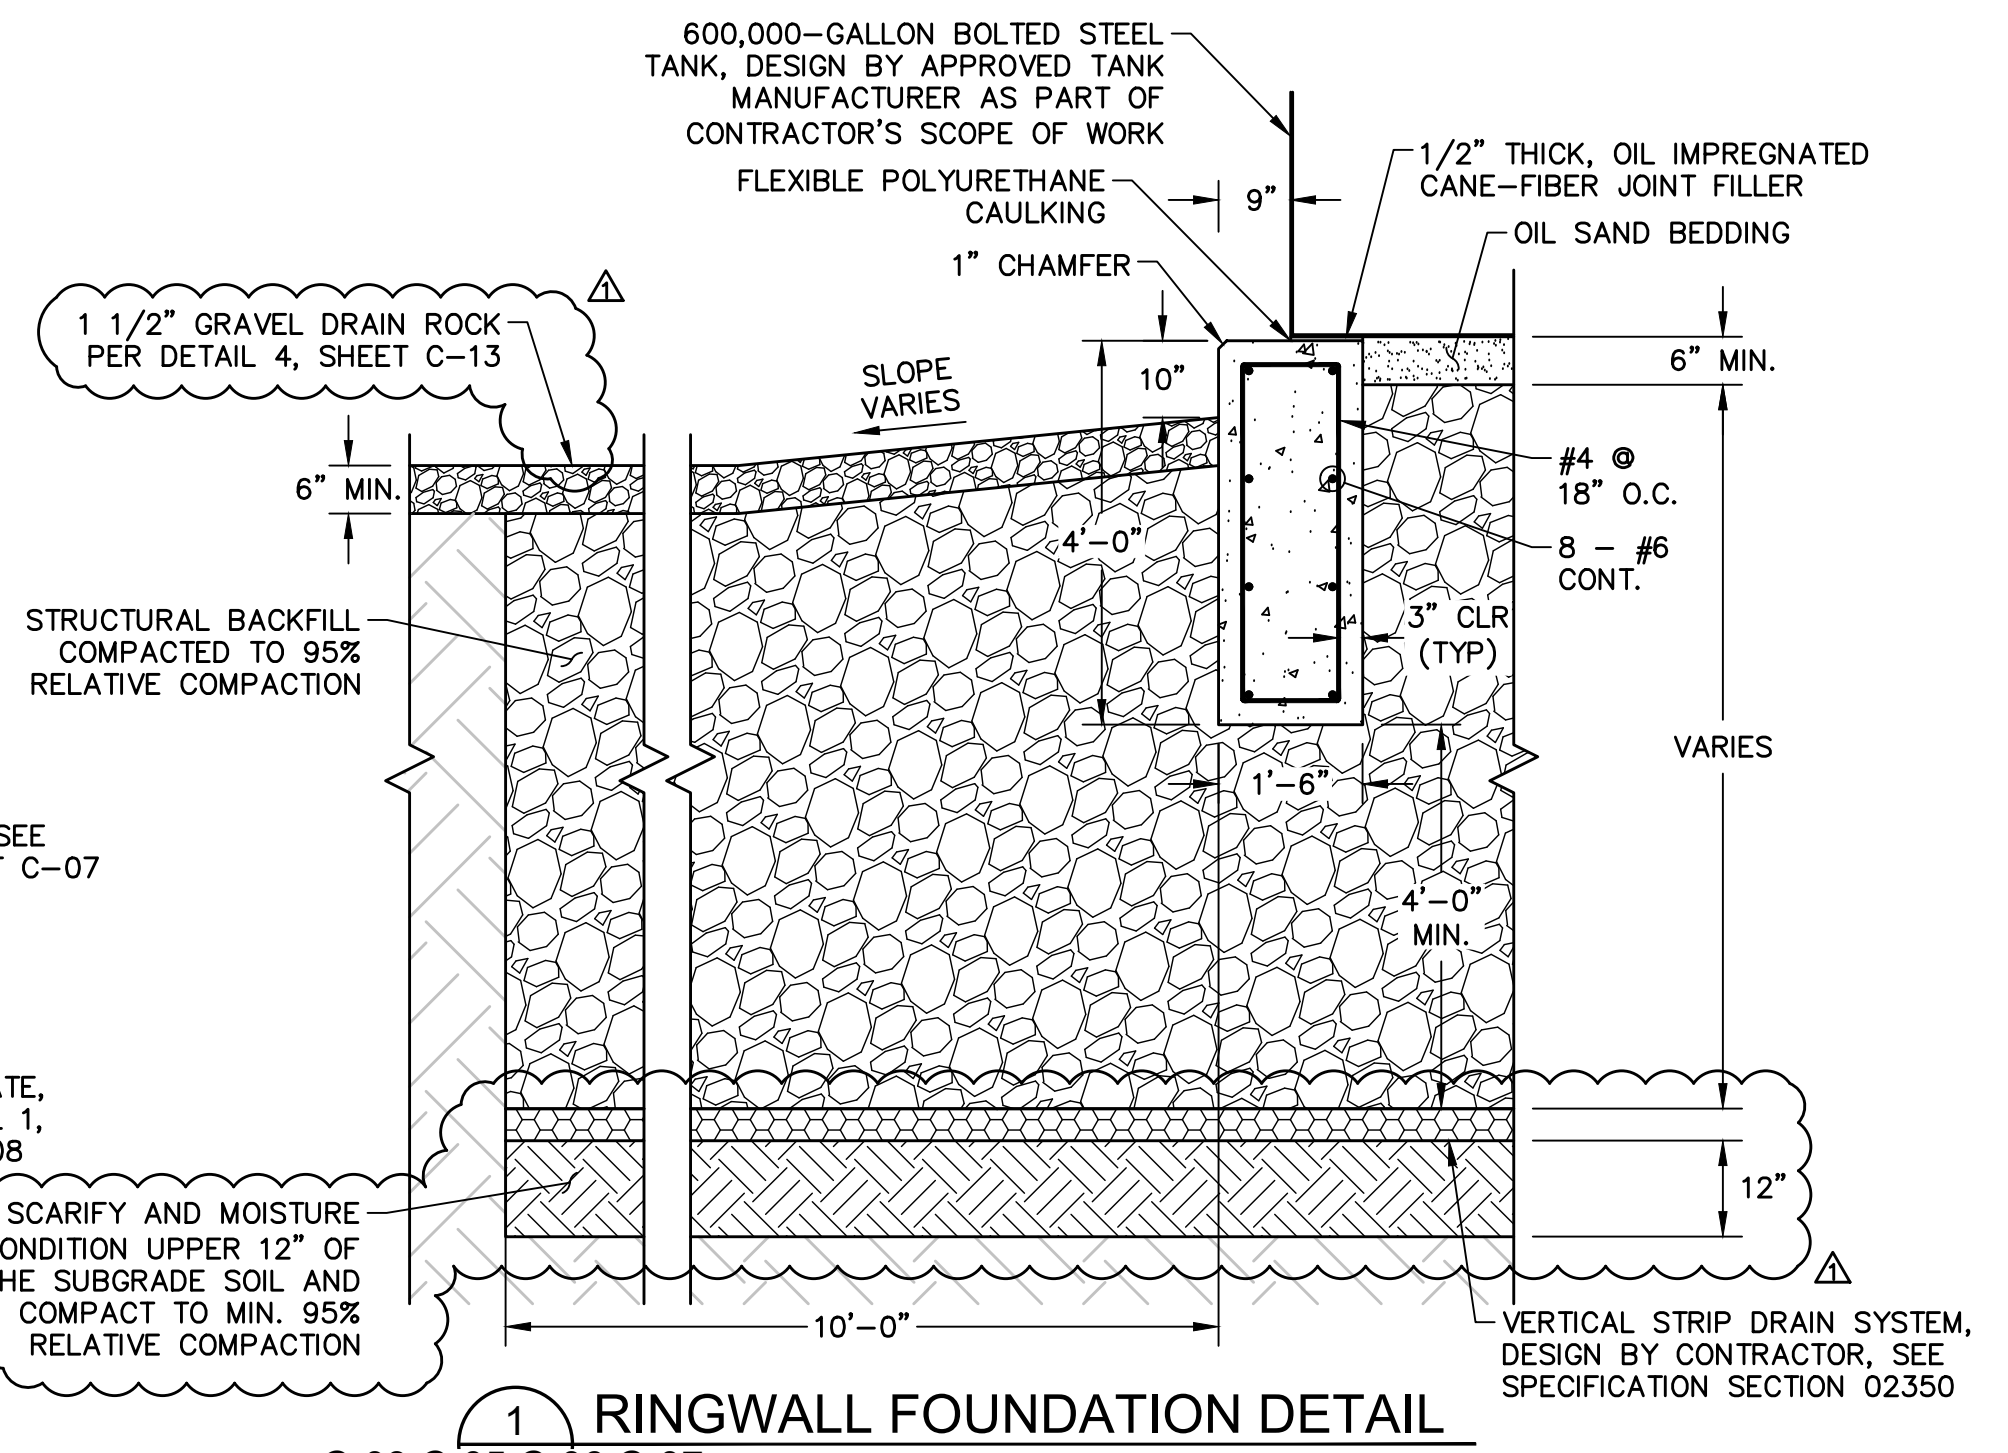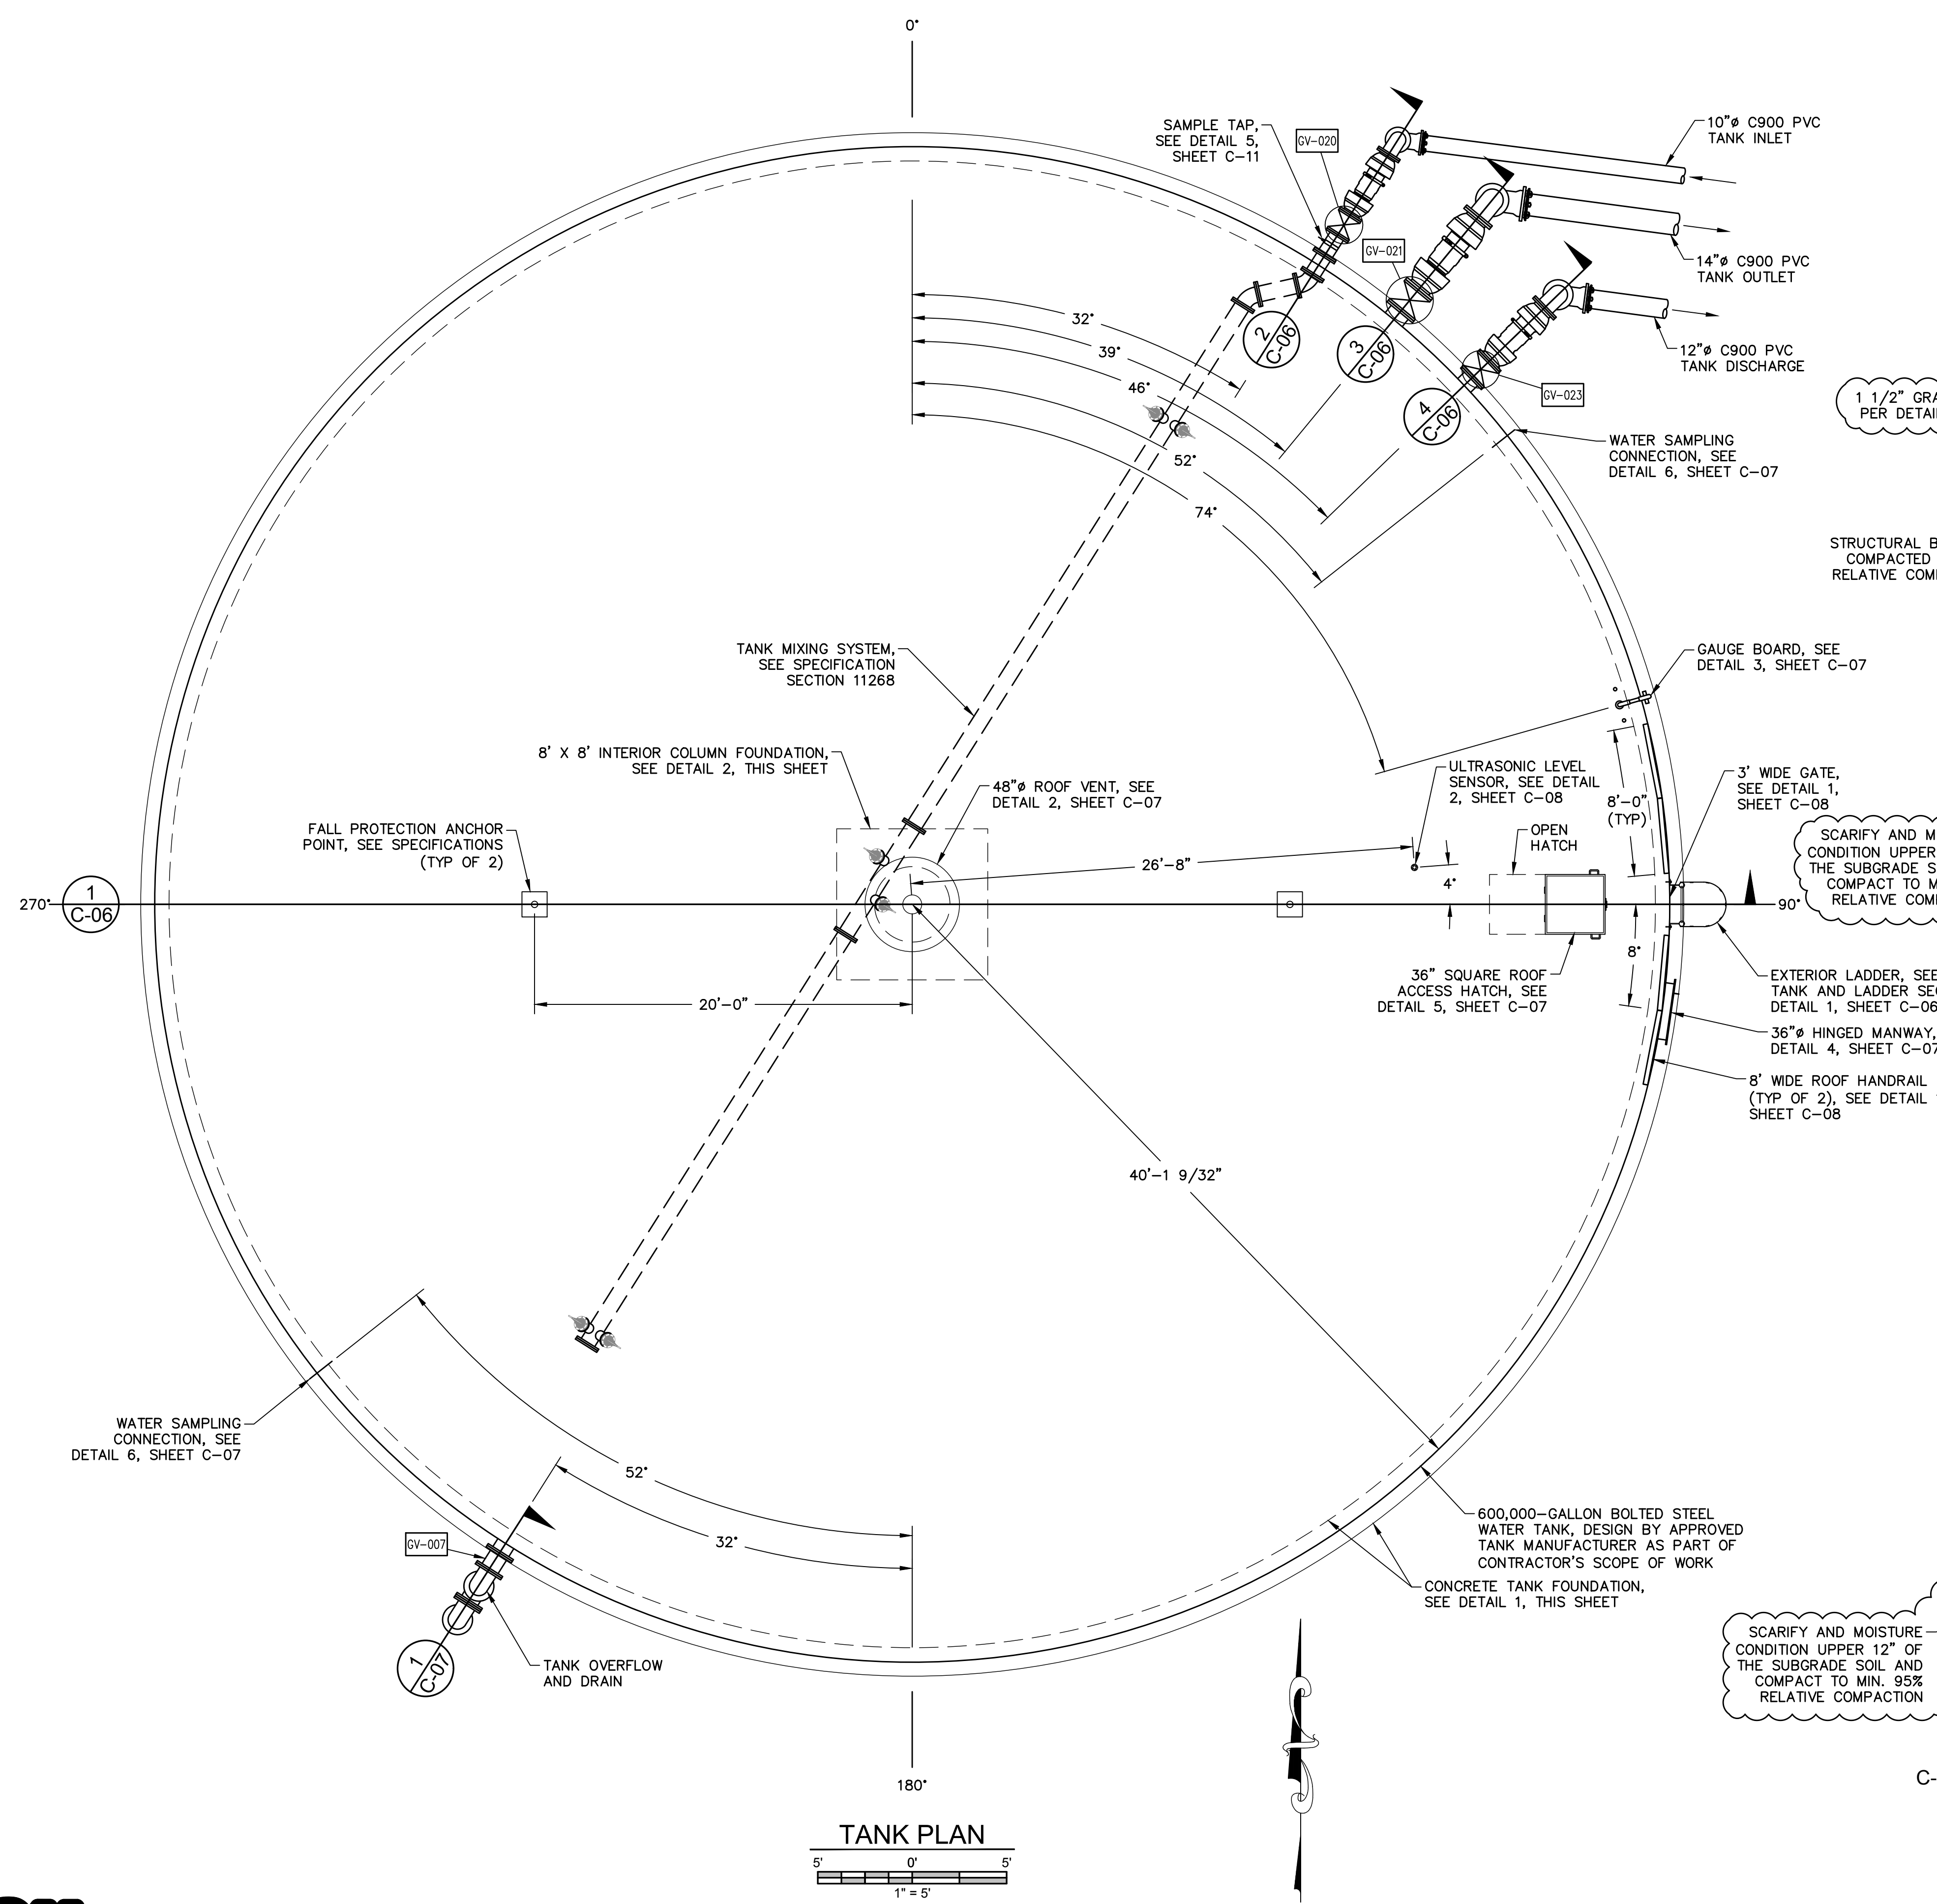

1 RINGWALL FOUNDATION DETAIL
C-03, C-05, C-06, C-07

NOTE: SELECTED TANK MANUFACTURER SHALL PROVIDE ALL DETAILS FOR REVIEW AND APPROVAL. DETAIL SHOWN IS MINIMUM REQUIREMENT.

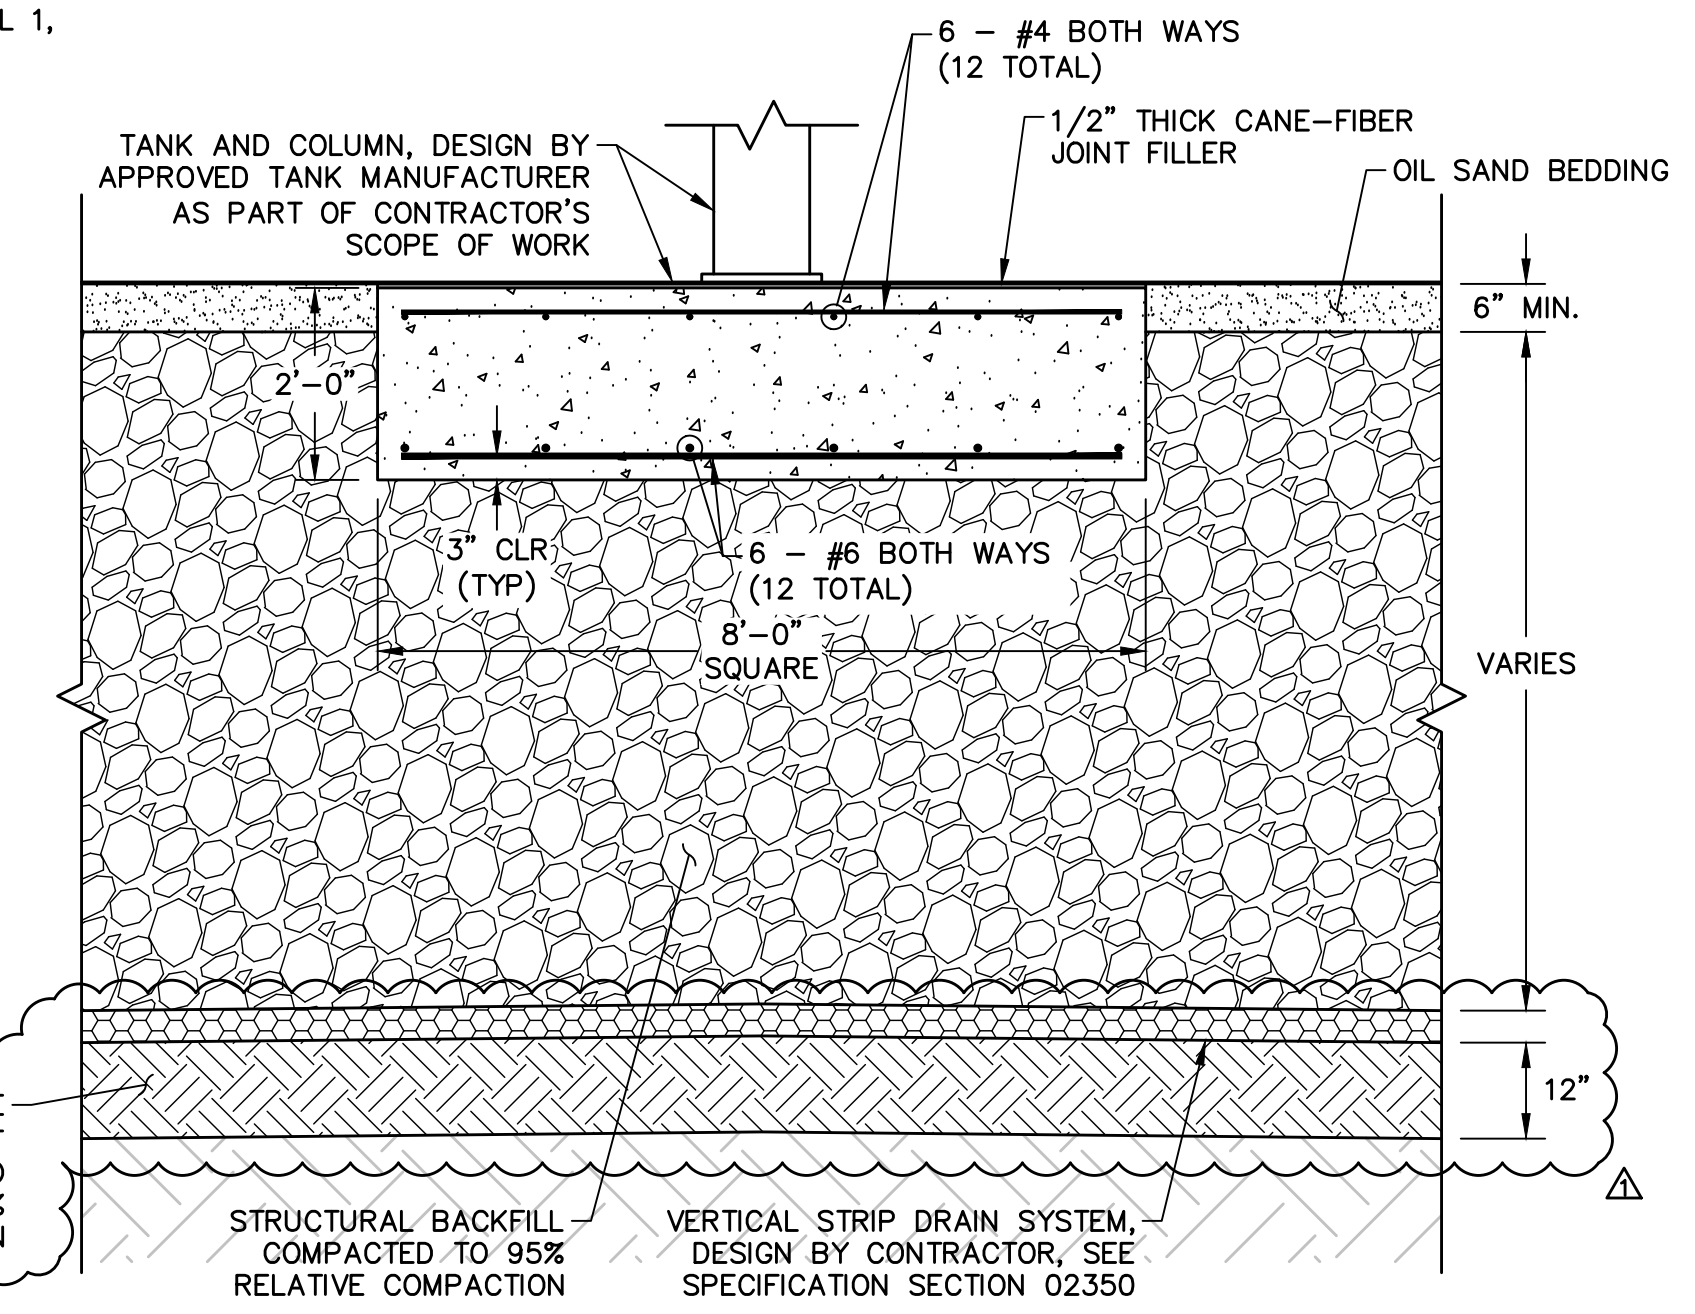

2 INTERIOR COLUMN FOUNDATION DETAIL
C-03, C-05, C-06

NOTE: SELECTED TANK MANUFACTURER SHALL PROVIDE ALL DETAILS FOR REVIEW AND APPROVAL. DETAIL SHOWN IS MINIMUM REQUIREMENT.

NOTE: TANK PLAN, SECTIONS, AND DETAILS ARE SHOWN FOR REFERENCE ONLY AND ARE MINIMUM REQUIREMENTS. TANK MANUFACTURER TO PROVIDE ALL DETAILS FOR REVIEW AND APPROVAL.



PROJECT ENGINEER
DATE 10-24-18

MNS PROJECT NO. PSMCS.140099.00

